






REAR ELEVATION

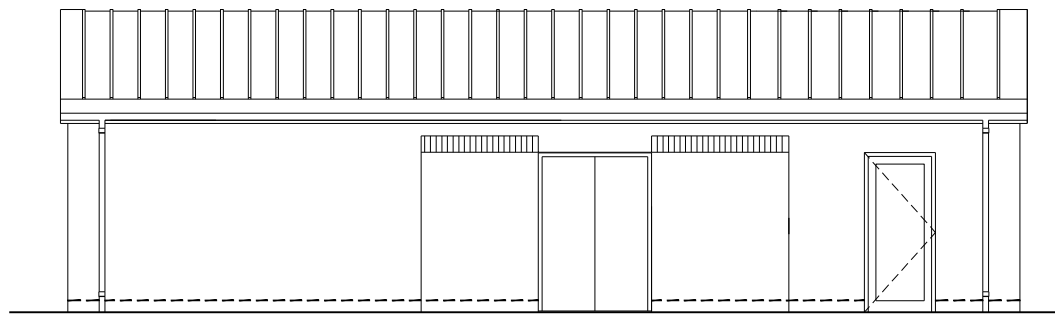

FRONT ELEVATION

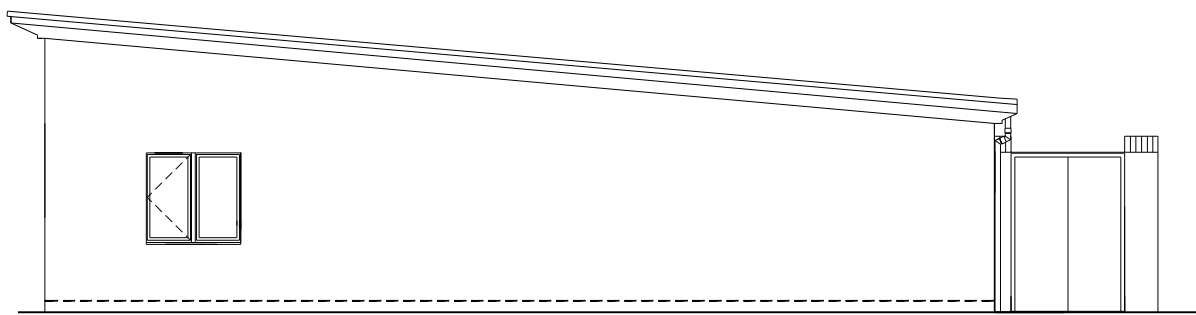


SIDE ELEVATION

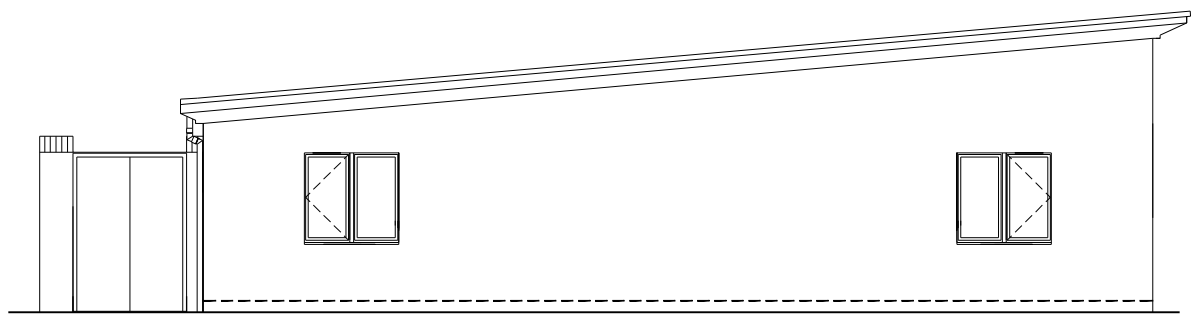


SIDE ELEVATION

MATERIALS LEGEND

1. Walls - Multi stock brickwork .
2. Windows and Doors - White UPVC Glass to have
3. Roof - Standing seam single ply membrane -grey - Sarnafil or similar.
4. Signage - Hues of Blue - DWH colours.

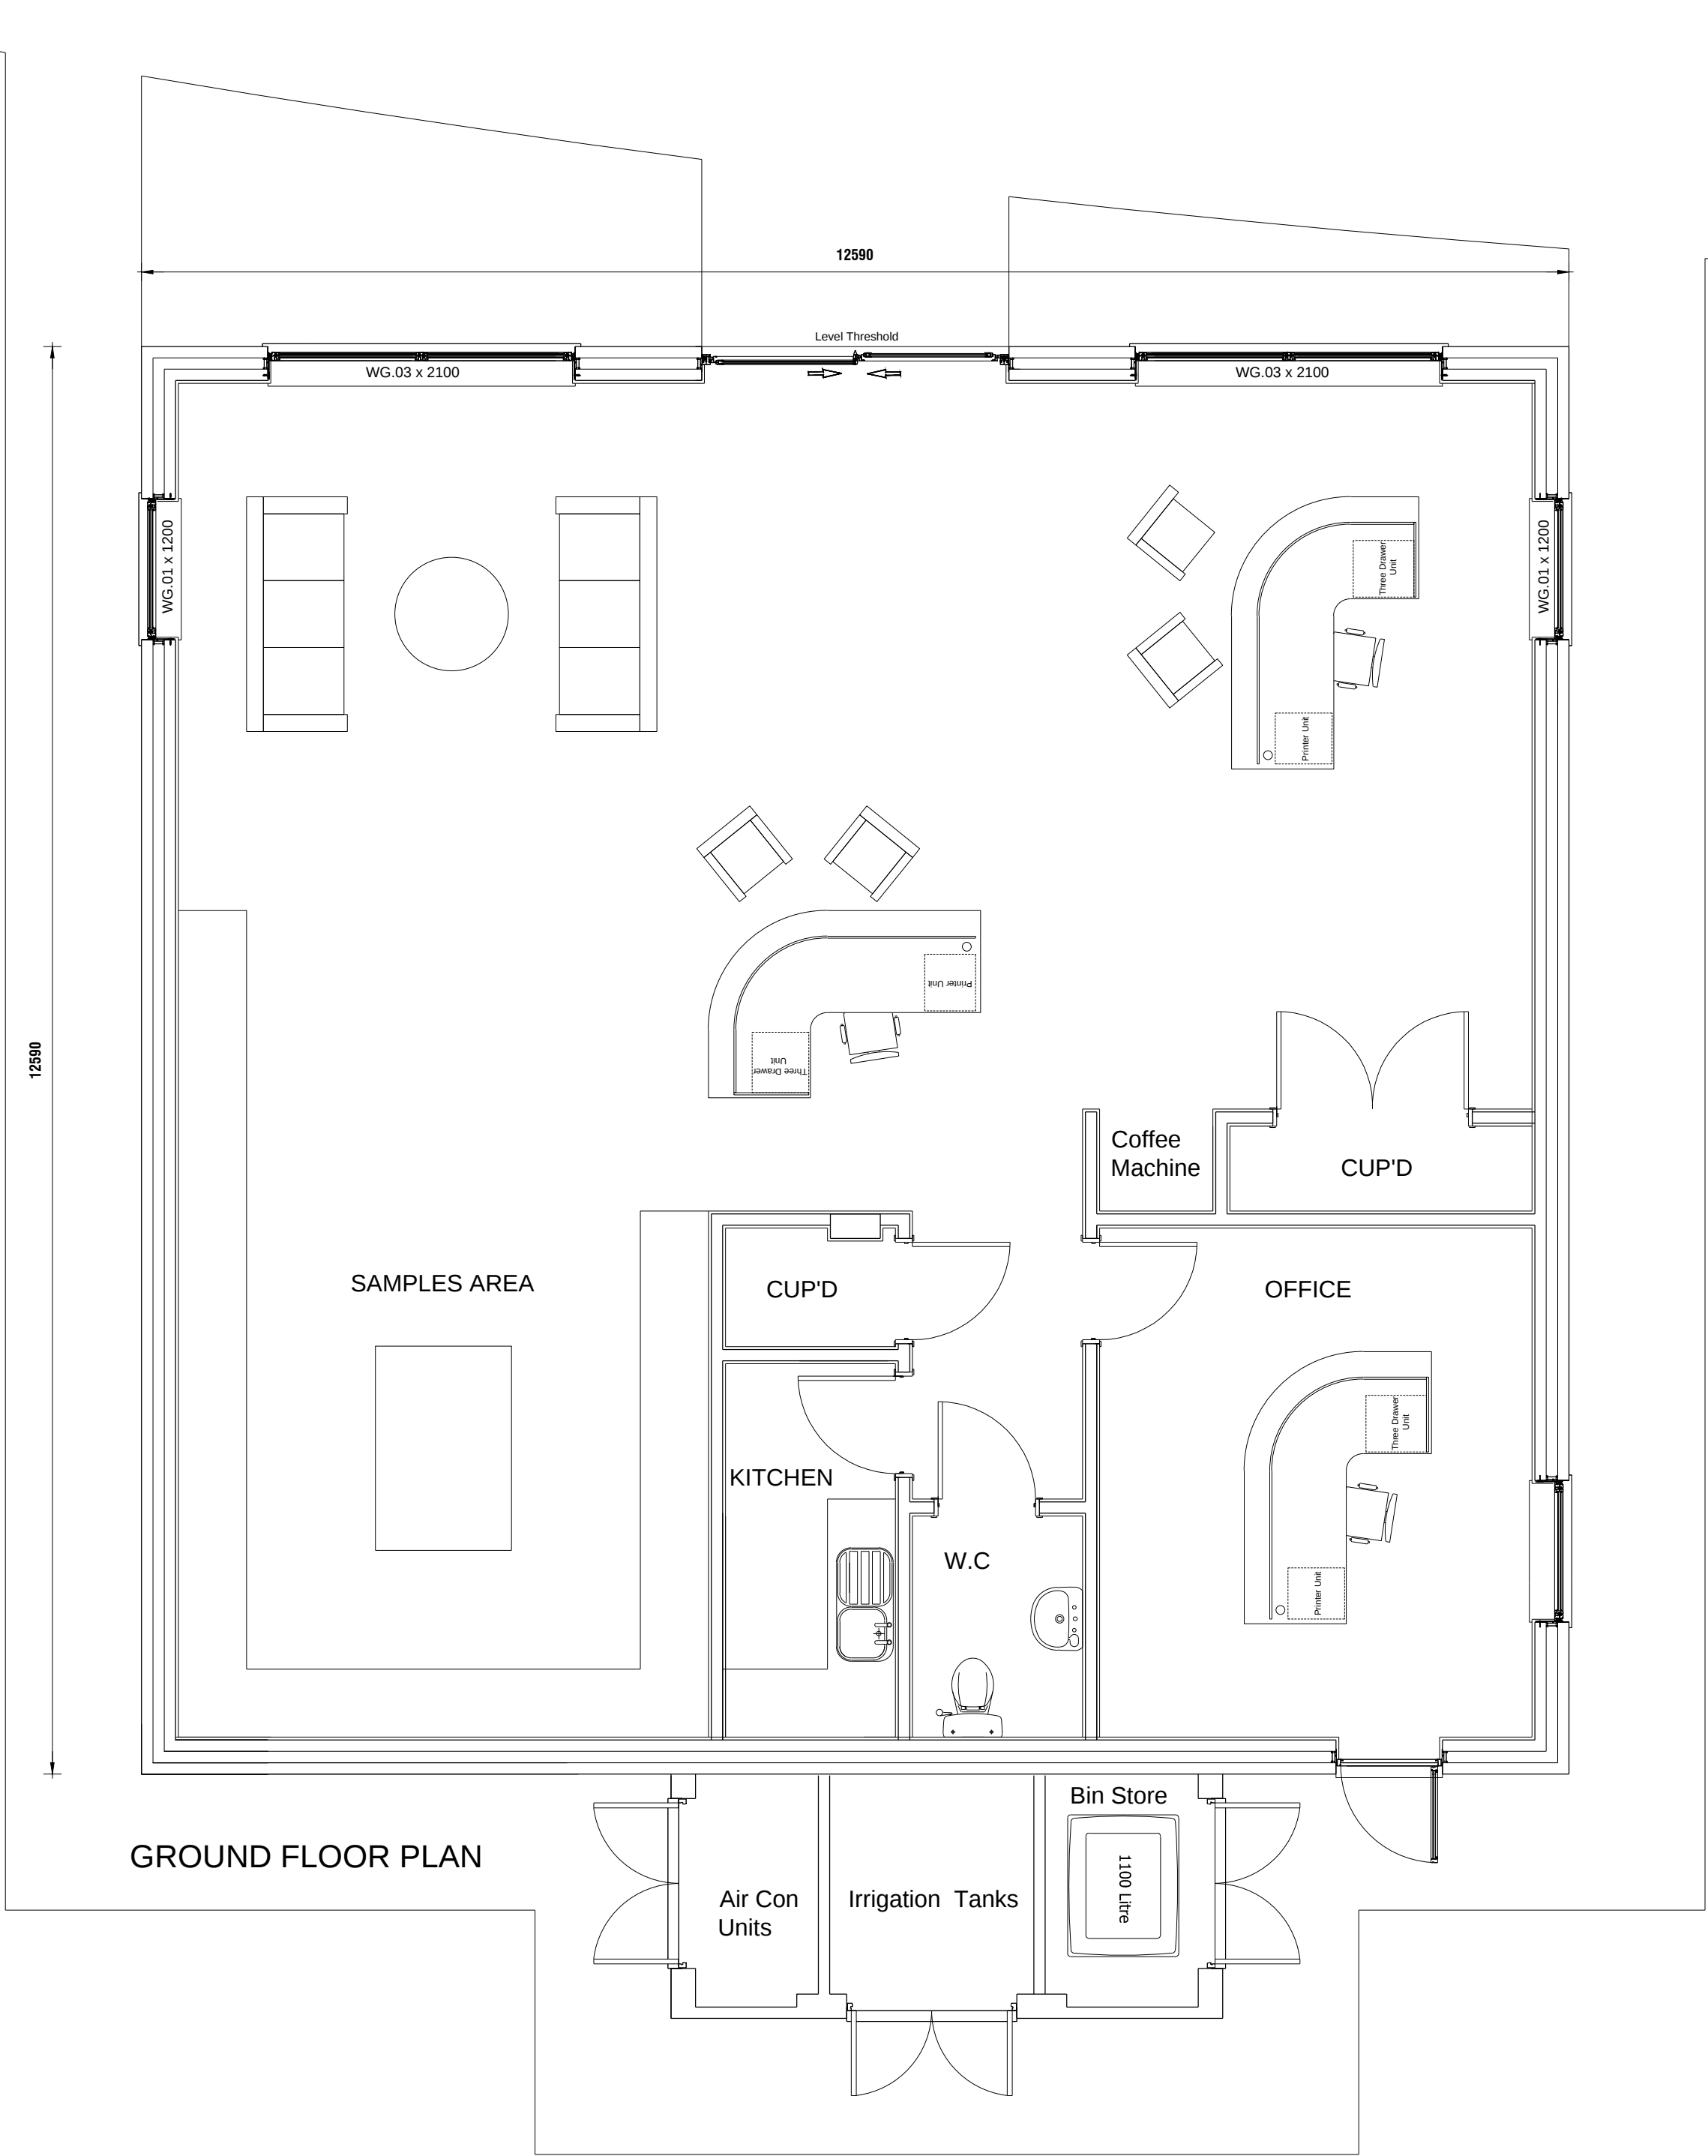

GROUND FLOOR PLAN

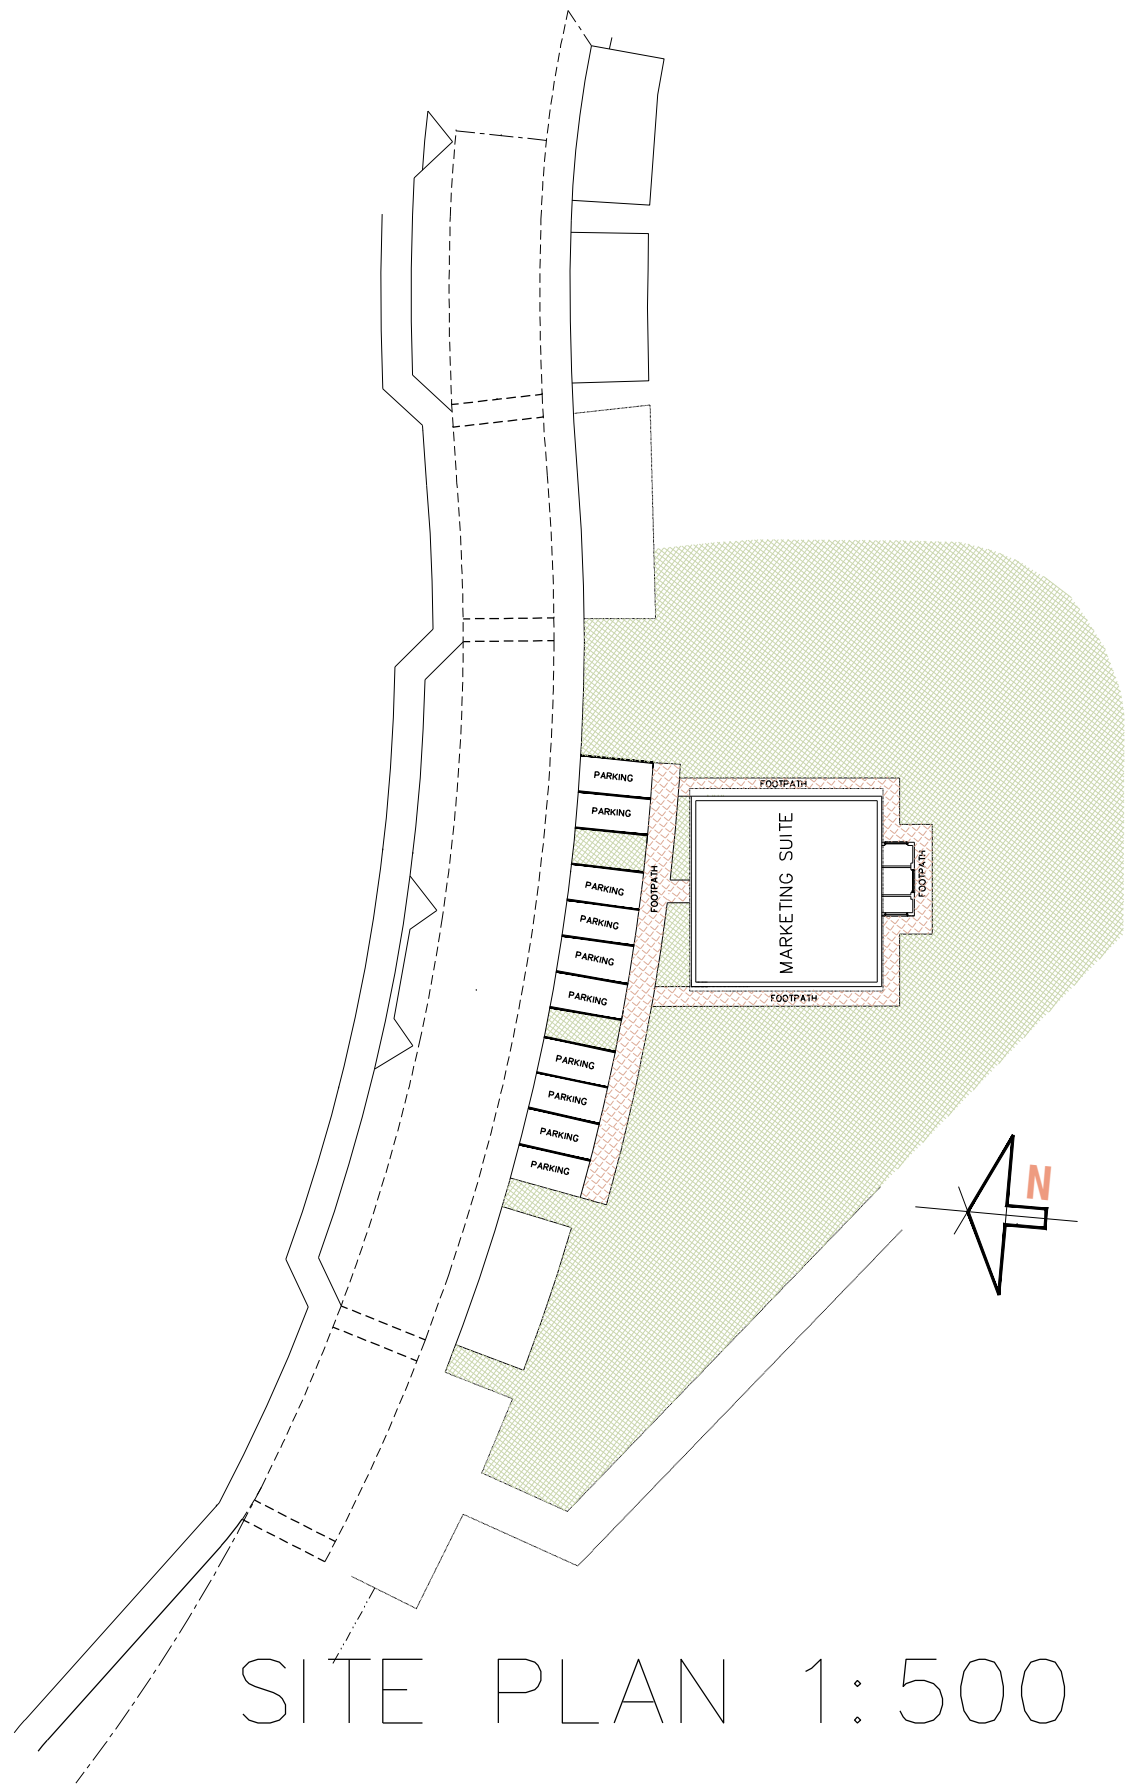

SITE PLAN 1: 500

REV	COMMENT	BY	DATE

Space to live.

David Wilson Homes

DAVID WILSON HOMES SOUTHERN
Norgate House
Trealgate
Charnham Park
Hungerford
Berkshire
RG17 0YT

Telephone 01488 680 300
Fax 01488 681 594
A trading name of BDW TRADING LIMITED

Project
**NEWBURY RACE COURSE
Eastern Area**

Drawing Title
Marketing Suite -

Scale
1:50, 1:100 @ A1

Date
JUNE 2016

Drawn By	Checked By	Status
RW	-	-

Drawing Number	Revision
H7121 - M.S 100	-